



**24m Flagpole**  
 ø368mm, 2 x Unicell Radome  
 from Jaybeam  
 Drawing FP-X-025

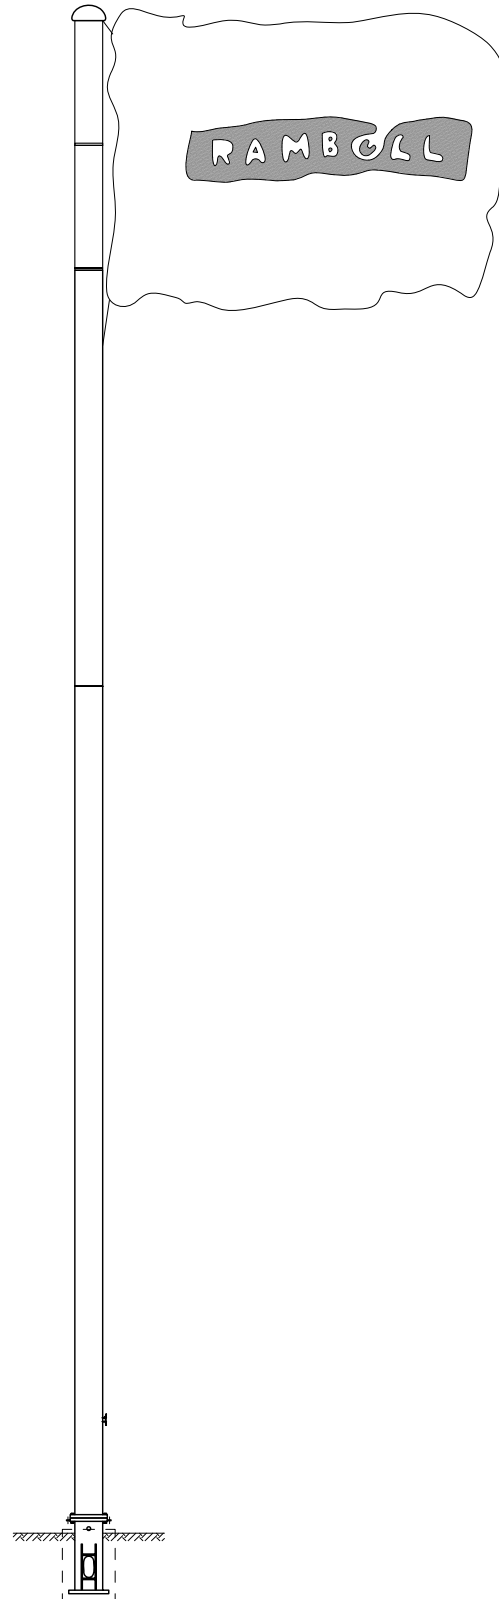

**20m Flagpole**  
 ø368mm, 2 x Unicell Radome  
 from Jaybeam  
 Drawing FP-X-024

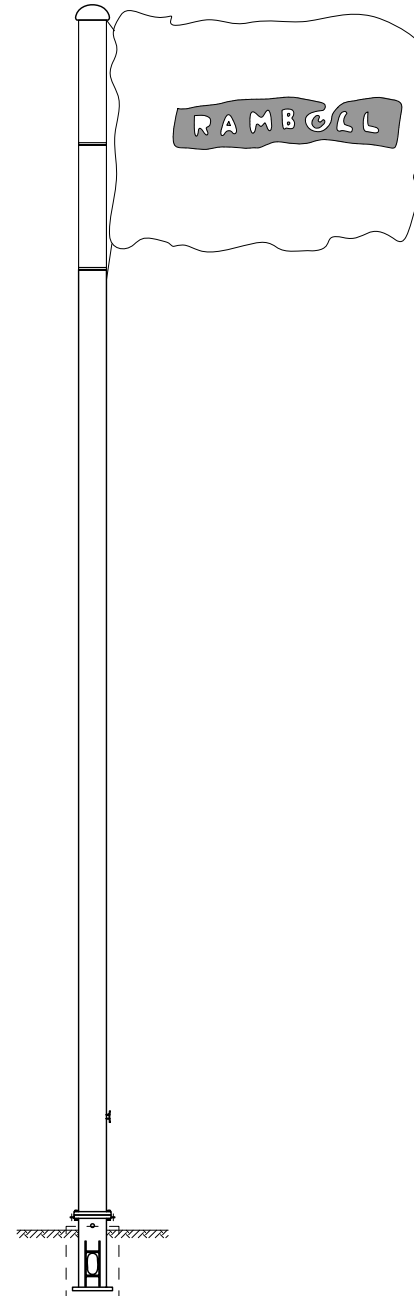

**16m Flagpole**  
 ø368mm, 2 x Unicell  
 Radome from Jaybeam  
 Drawing FP-X-023

NOTE:  
 General note, see drawing FP-G-003.

Original paper size A1

● Rambøll Danmark A/S.  
 This drawing is the property of Rambøll Danmark A/S. It is forbidden in any way to reproduce, show or hand it over to any third party body without our written permission.

Rev.	Date	Prepared	Checked	Approved
	2008.06.29	KRN/LJS	BYJ	KRN

Project Scale 1:50  
**Rambøll**  
 16m - 24m Flagpole, ø368mm



Bredevej 2  
 DK-2830 Virum  
 Tlf 45 98 60 00  
 Fax 45 98 67 00

File FP-L-012  
 Drawing no.

Layout for flagpoles

FP-L-012